


# MASON-LITE

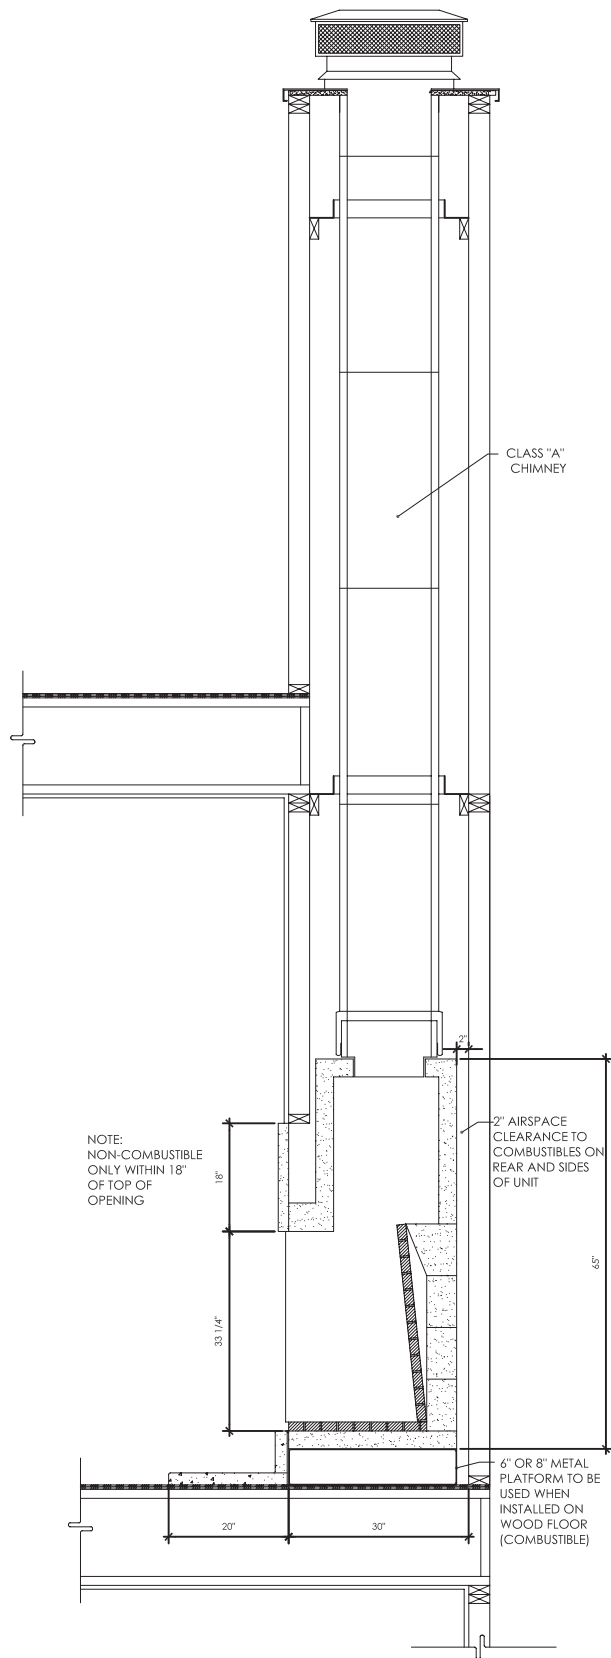

TITLE: **INSTALLATION ON WOOD FLOOR**

DWG. NUMBER

RELEASE DATE

REV. DATE

APPROVED

**S007**

**01/29/07**

**2/11/09**

**BH**