


MASON-LITE

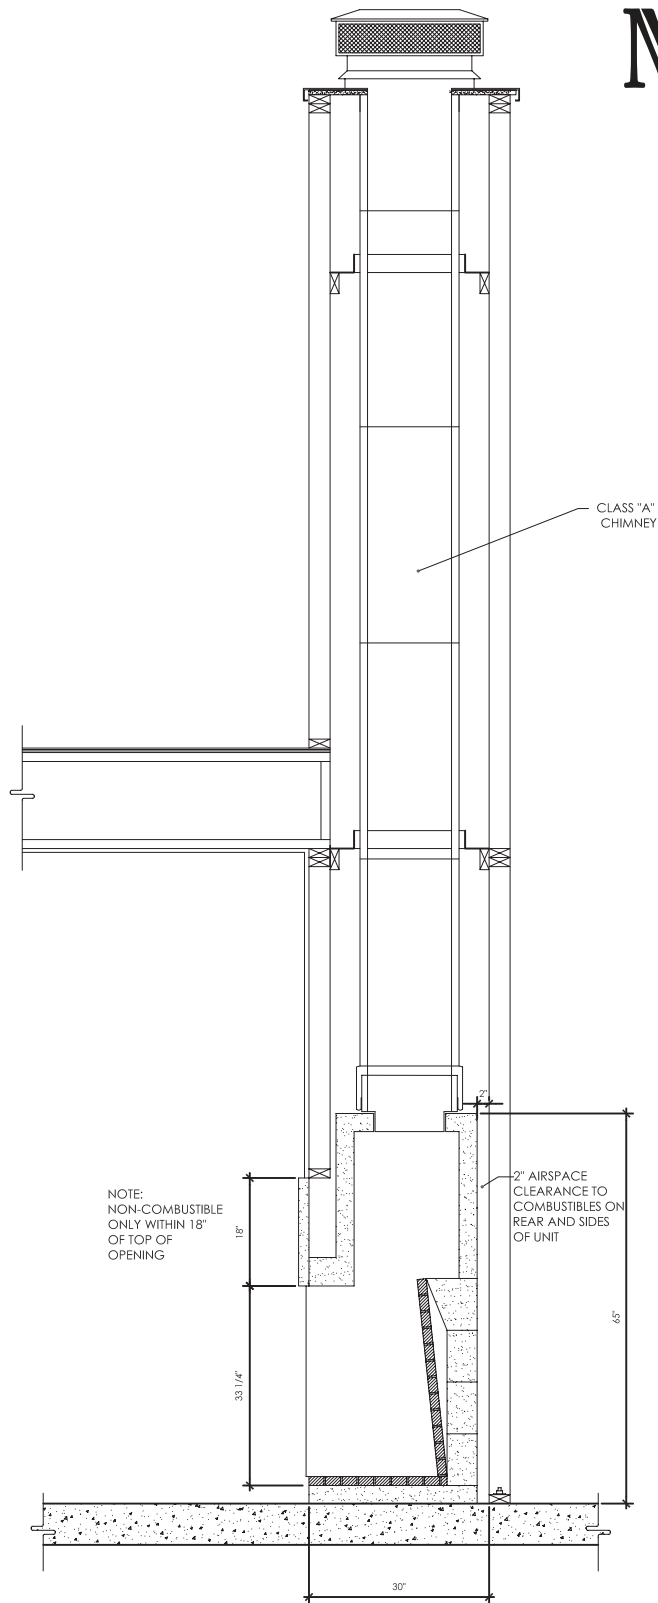

TITLE: **INSTALLATION ON CONCRETE FOUNDATION**

DWG. NUMBER	RELEASE DATE	REV. DATE	APPROVED
S008	01/29/07	2/11/09	BH