


MASON-LITE

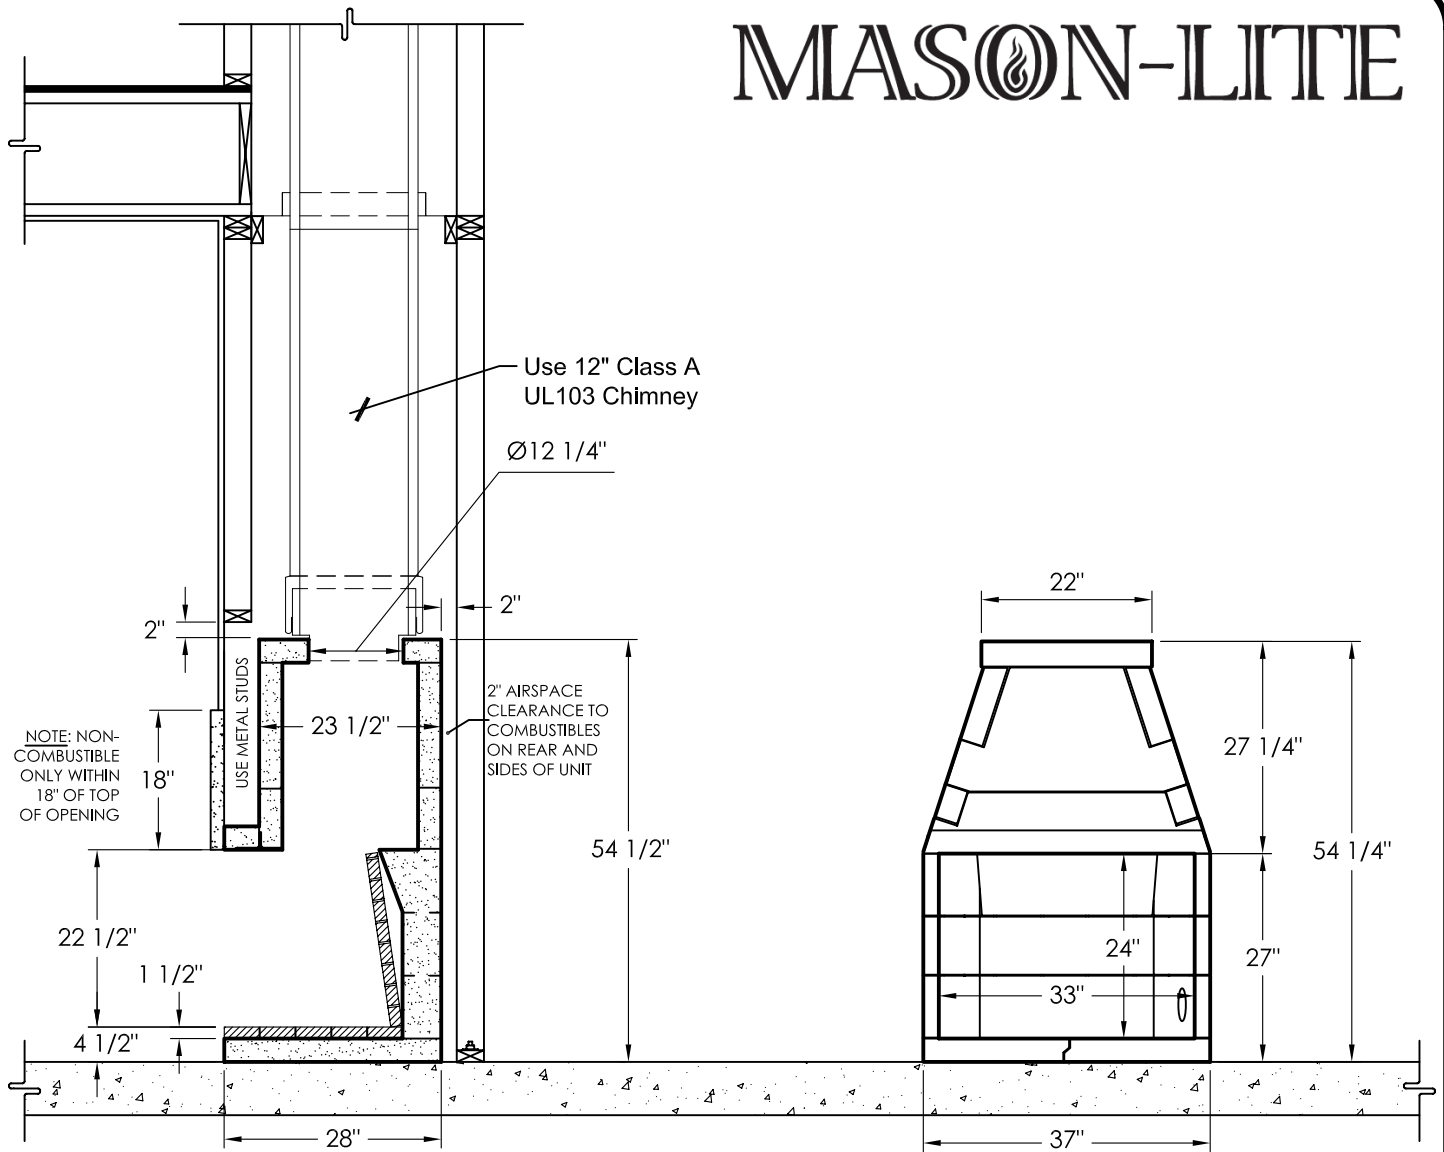

SECTION

PLAN

OTHER DIMENSIONS

Framing Width	41"
Framing Height	56 1/4"
Framing Depth	30"
Floor Area (37 x 28)	7.2 sf
Fireplace Weight	1,091 lbs
Mortar and Rebar	60 lbs
Ready Mix	150 lbs
Flue Size - Class A	Ø12"
Metal Chimney Weight per foot	10 lbs

ACCESSORIES

Herringbone Brick Liner	MFP33SHBL	334 lbs
Full Running Bond Brick Liner	MFP33FRBL	364 lbs
6" Structural Metal Base	MFPB33	51 lbs
Anchor Plate/Damper	MFP12-AP	22 lbs
Ø4" Combustion Air Kit	MFP4-AK	4 lbs
Masonry Arch	MFP-ARC	20 lbs

TITLE:

MFP33

DWG. NUMBER

RELEASE DATE

REV. DATE

S006

04/05/09

02/17/15