
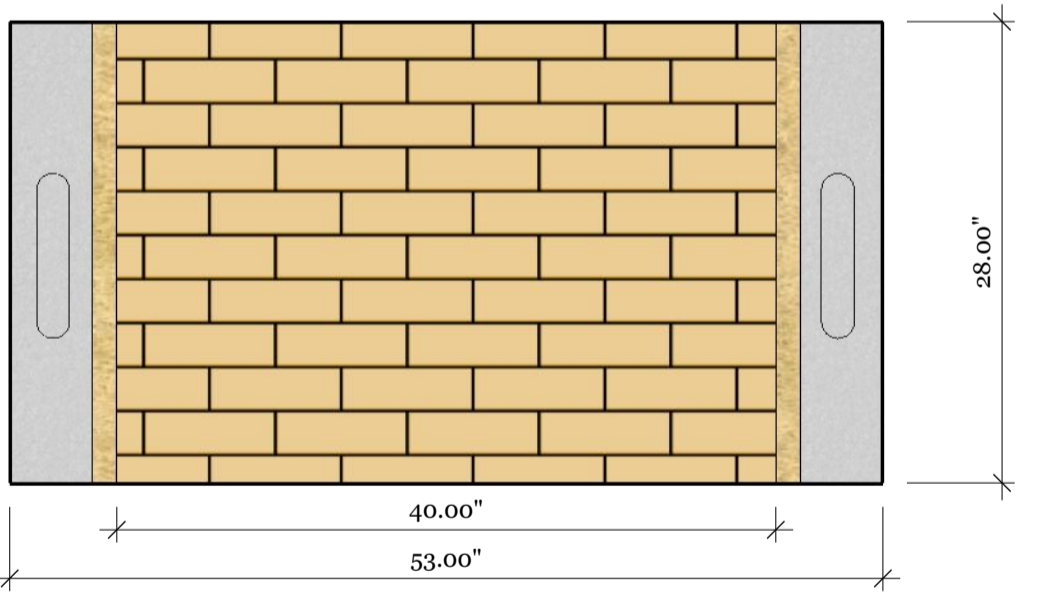


MASON-LITE

by MFI • Masonry Fireplace Industries, LLC

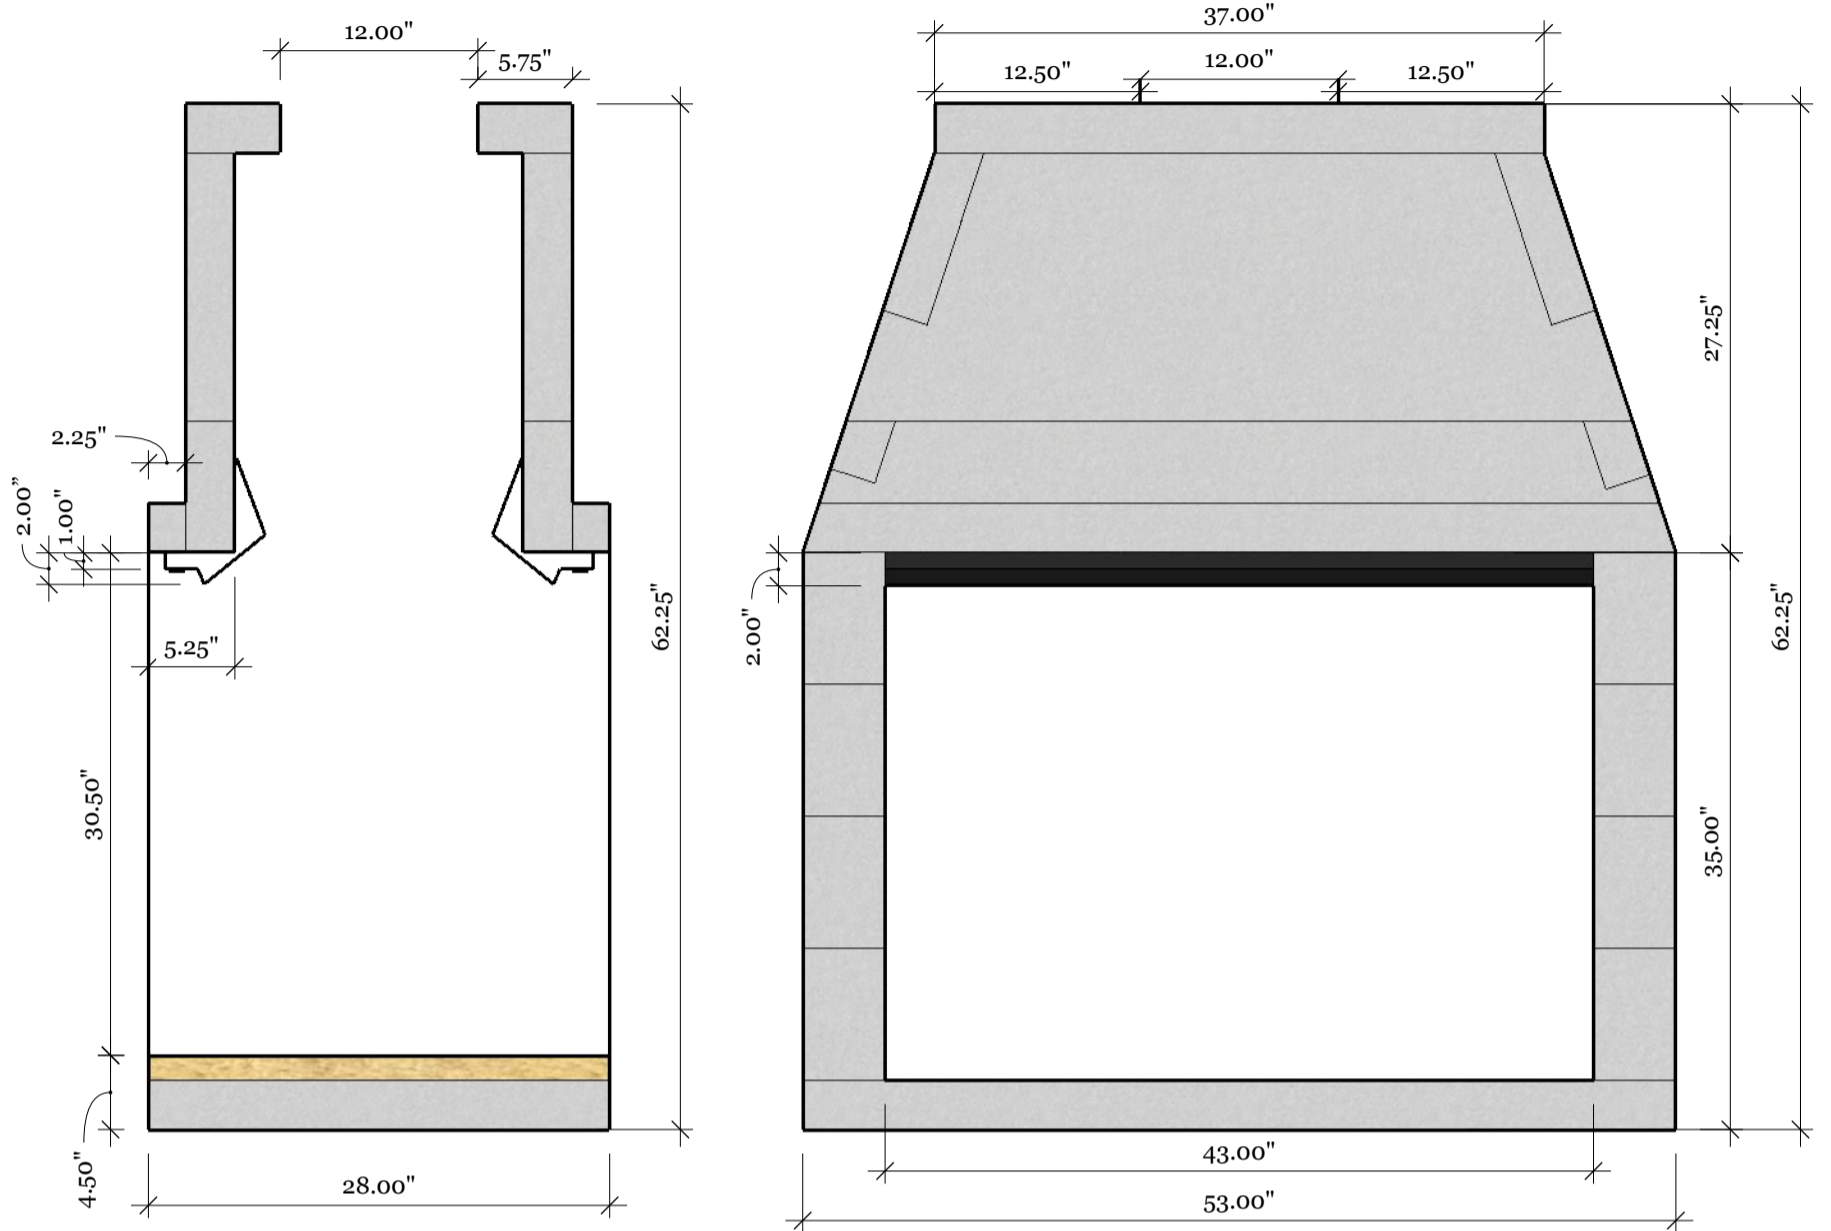

OTHER DIMENSIONS

Framing Width	53"
Framing Height	62.25"
Framing Depth	28"
Floor Area (53" x 28")	10.31 SqFt
Fireplace Weight	1668 lbs.
Mortar and Rebar	67 lbs.
Ready Mix	110 lbs.
Flue Size - Class B	Ø 12"
1/2" Cement Board Required Below Unit on Combustible Floor	

Burner Specs

Log Style Included	Arizona Weathered Oak
Width	30"
Depth	18"
Natural Gas BTUs	128K
Liquid Propane BTUs	115K
Remote Control	Included

ACCESSORIES

Herringbone Brick Panel	MFPST43-SHBL	410 lbs.
Full Running Bond Panel	MFPST43-FRBL	415 lbs.
Split Runningbond Panel	MFPST43-SRBL	410 lbs.
Anchor Plate w/ Draft Hood	MFP12-DH	32 lbs.
Ø4" Combustion Air Kit	MFPST-AK	4 lbs.
Masonry Arch	MFP-ARC	20 lbs.

Note: MFP12-DH is required for attaching to Duravent B-Vent Pipe

MGFPST43

Rev. Date

8/20/20