
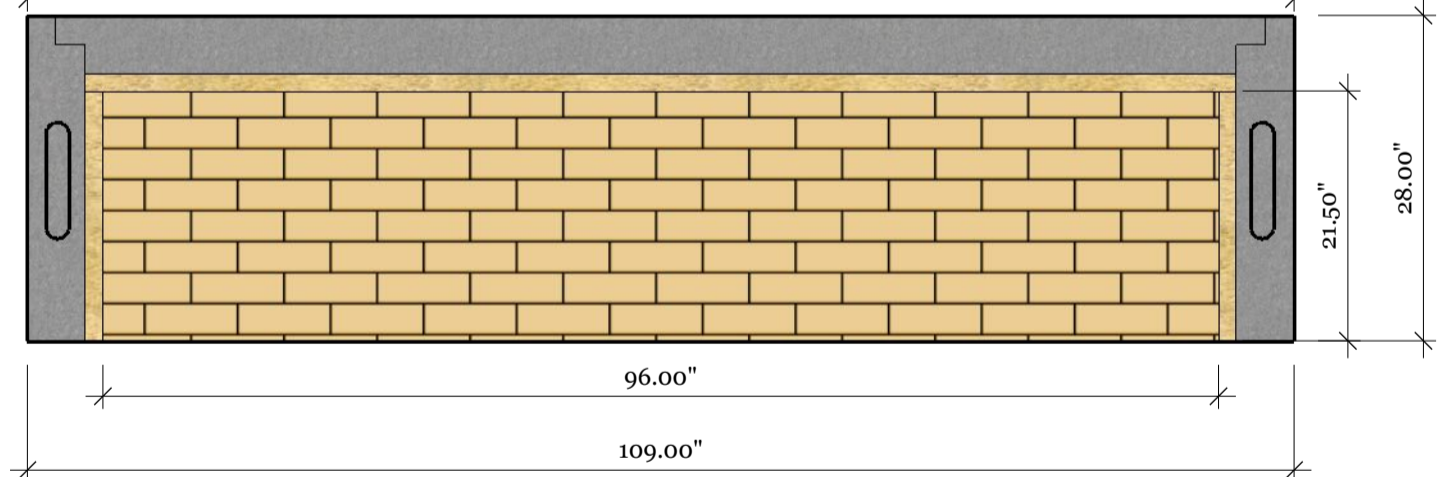
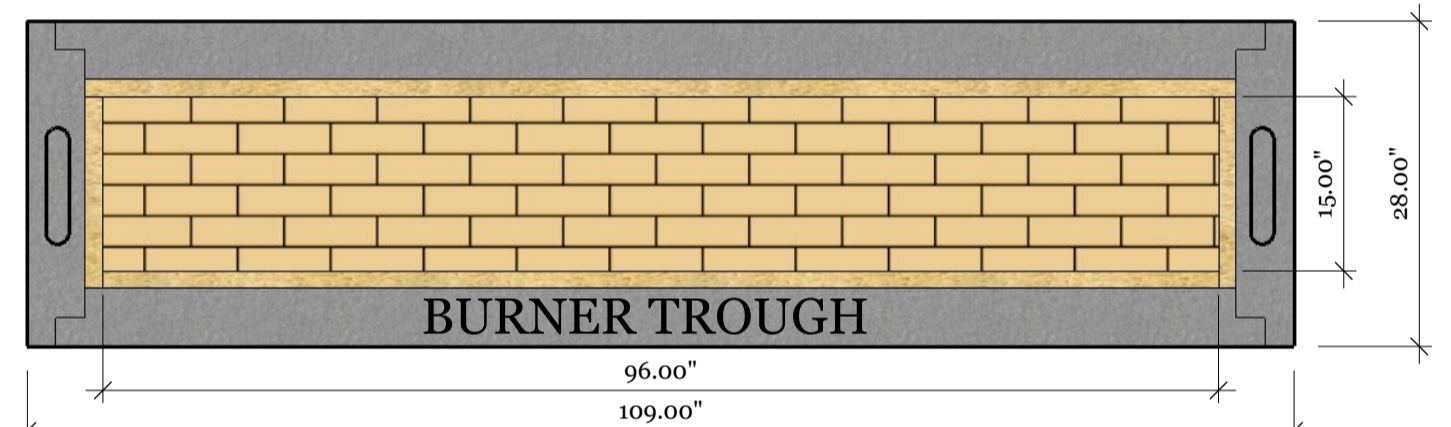
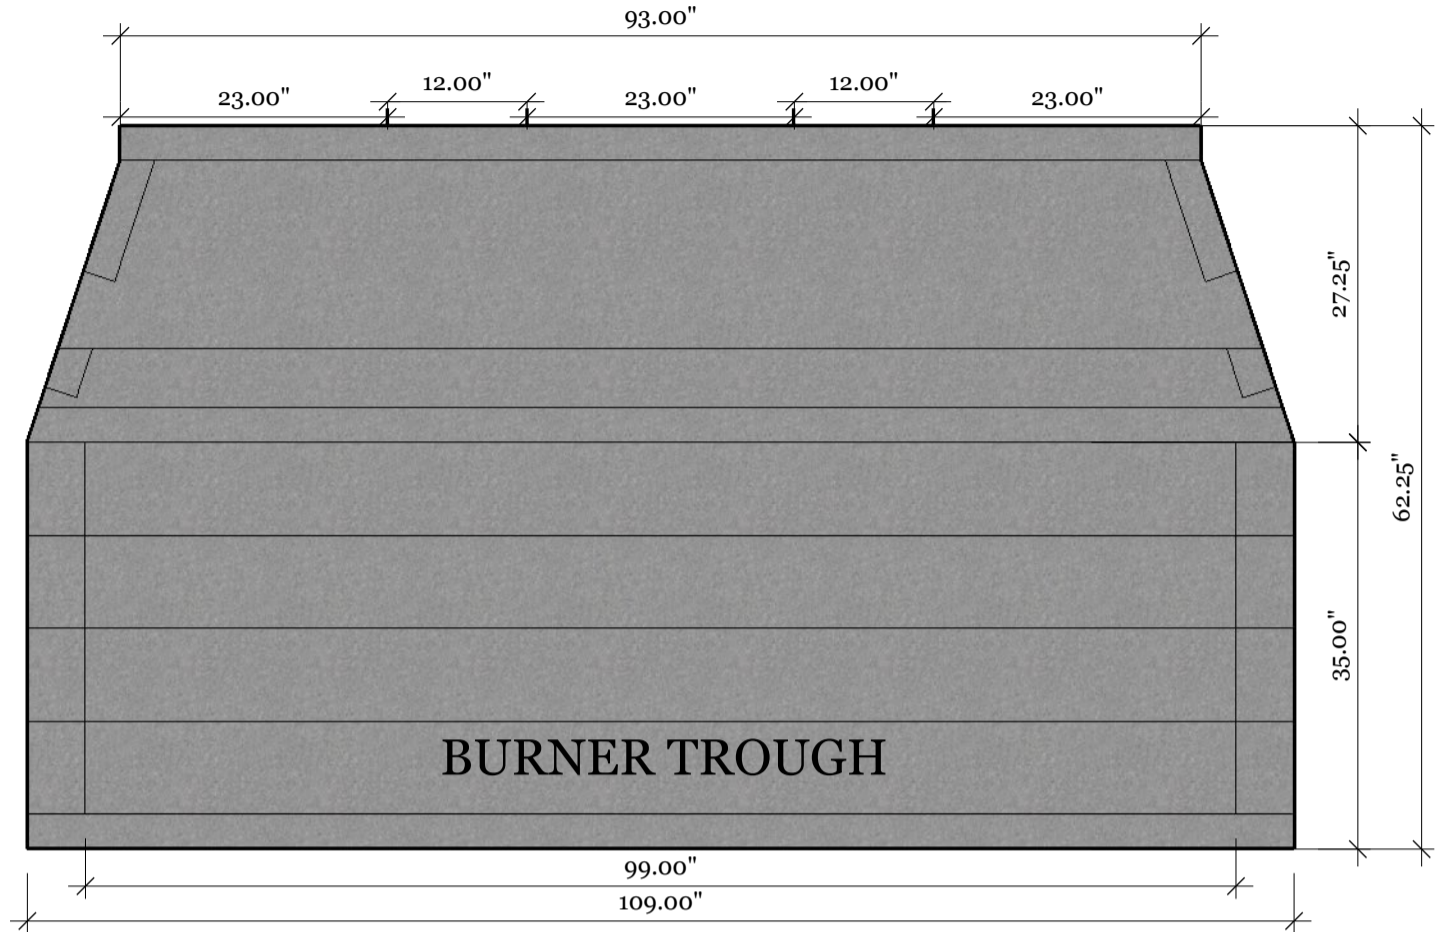


MASON-LITE

by MFI • Masonry Fireplace Industries, Inc

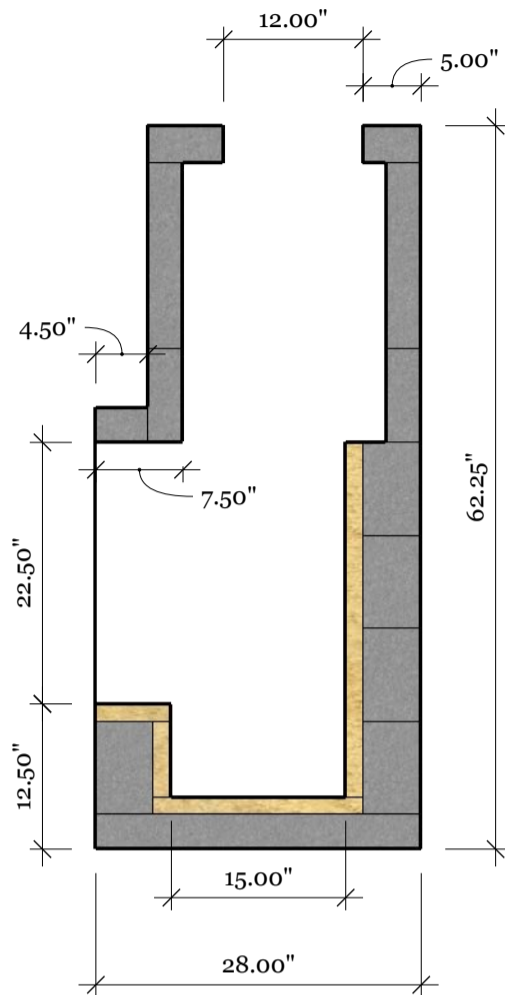

OTHER DIMENSIONS

| | |
|-----------------------------|------------|
| Framing Width | 113" |
| Framing Height | 64.25" |
| Framing Depth | 30" |
| Floor Area (109" x 28") | 21.19 SqFt |
| Mortar and Rebar | 67 lbs. |
| Ready Mix | 220 lbs. |
| Flue Size - Class B | Dual Ø 12" |
| DuraVent B-Vent Wt. per Ft. | ±10 lbs. |


Note: This unit is manufactured and tested to MFI specifications under ANSI Z21.50 standards. The dimensions of this unit have been calculated to include space for 1/16" mortar joints. (Larger mortar joints will cause inconsistent dimensions). This drawing is not to scale. We do not supply the angle iron for lintel support required with these units, see instruction manual for lintel options and more installation recommendations.

ACCESSORIES

| | | |
|----------------------------|----------|---------|
| Anchor Plate w/ Draft Hood | MFP-12DH | 27 lbs. |
| Ø4" Combustion Air Kit | MFPST-AK | 4 lbs. |

LMFP96

Manufactured in the USA!
Raw materials from the USA!
Supporting the US Economy!

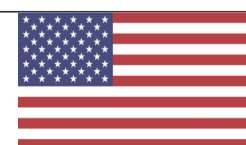

Rev. Date

10/25/22