


MASON-LITE

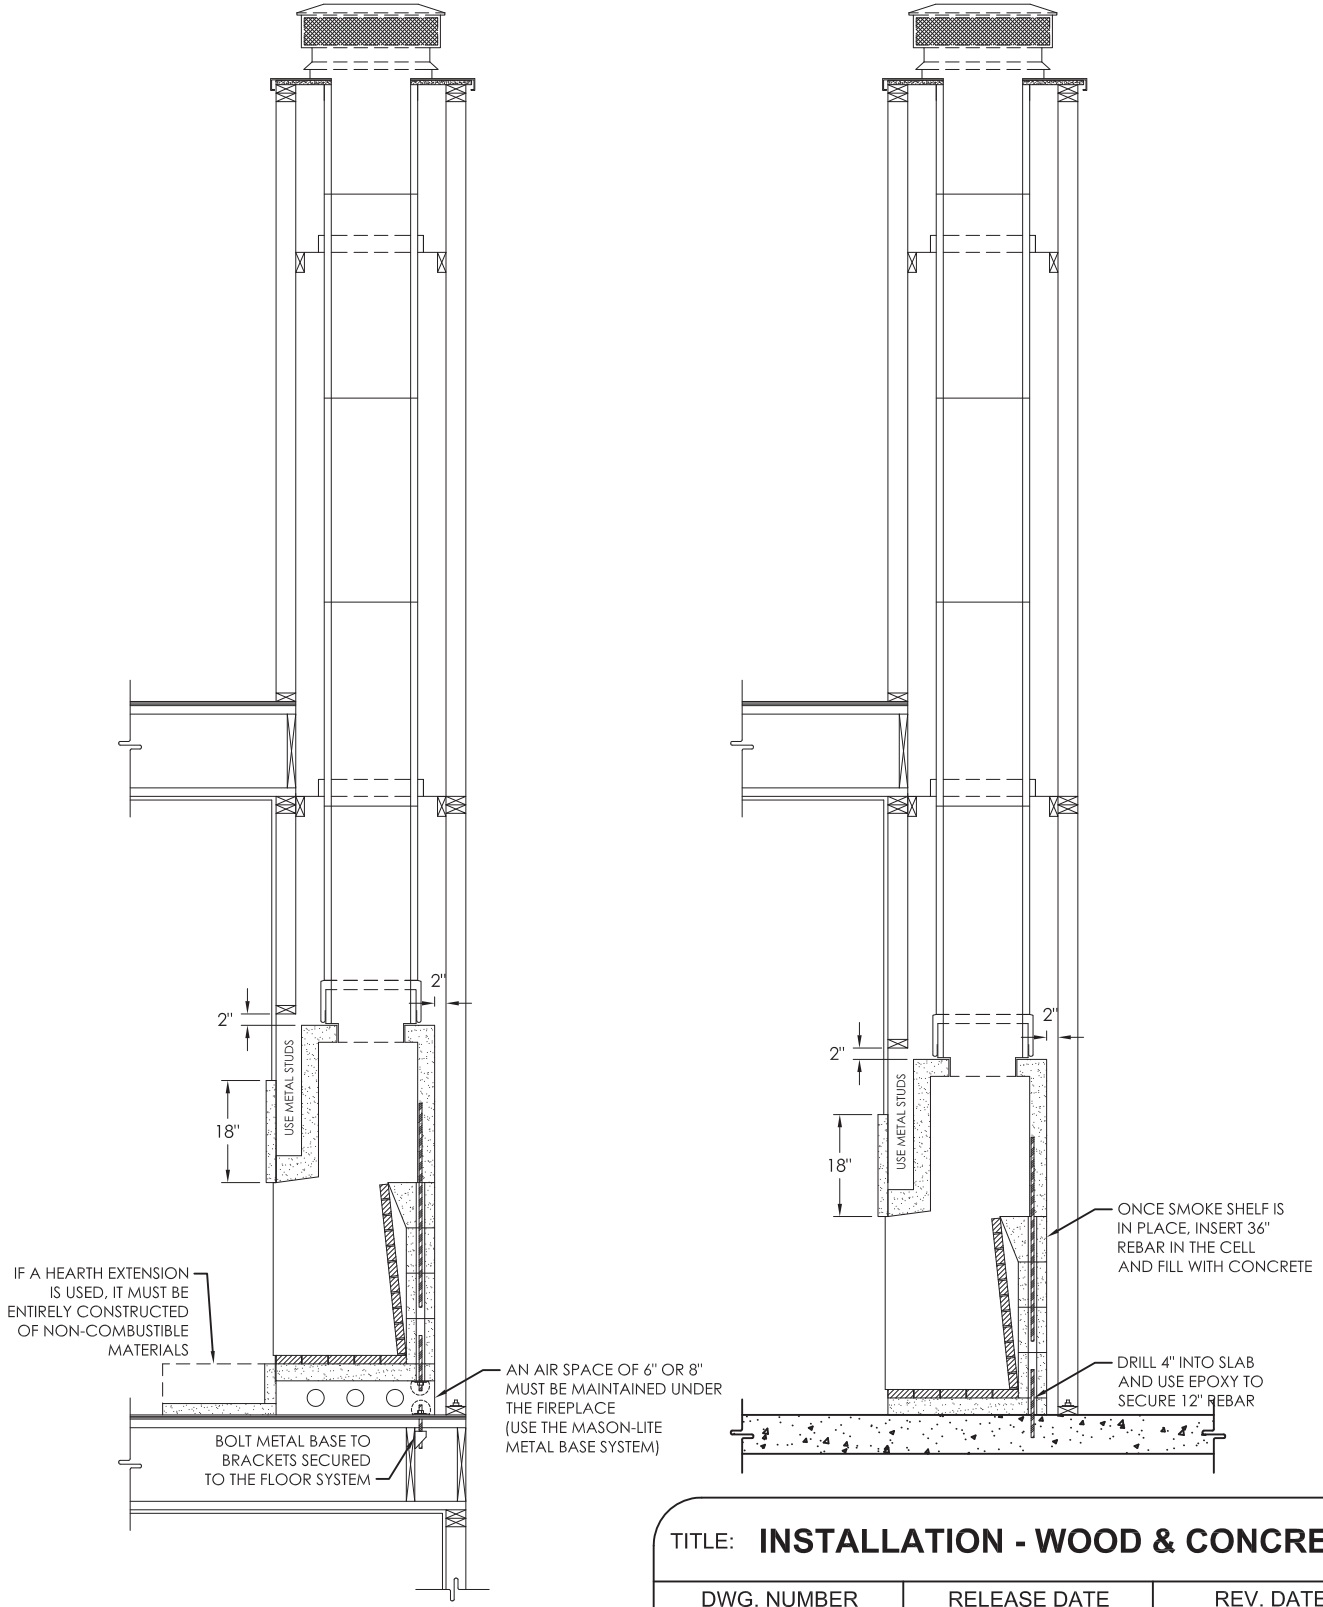

TITLE: **INSTALLATION - WOOD & CONCRETE**

DWG. NUMBER	RELEASE DATE	REV. DATE
S009	01/27/07	3/31/10